



Double Architectural P50 Shadow Line 19mm Reveal (Flush Jamb)

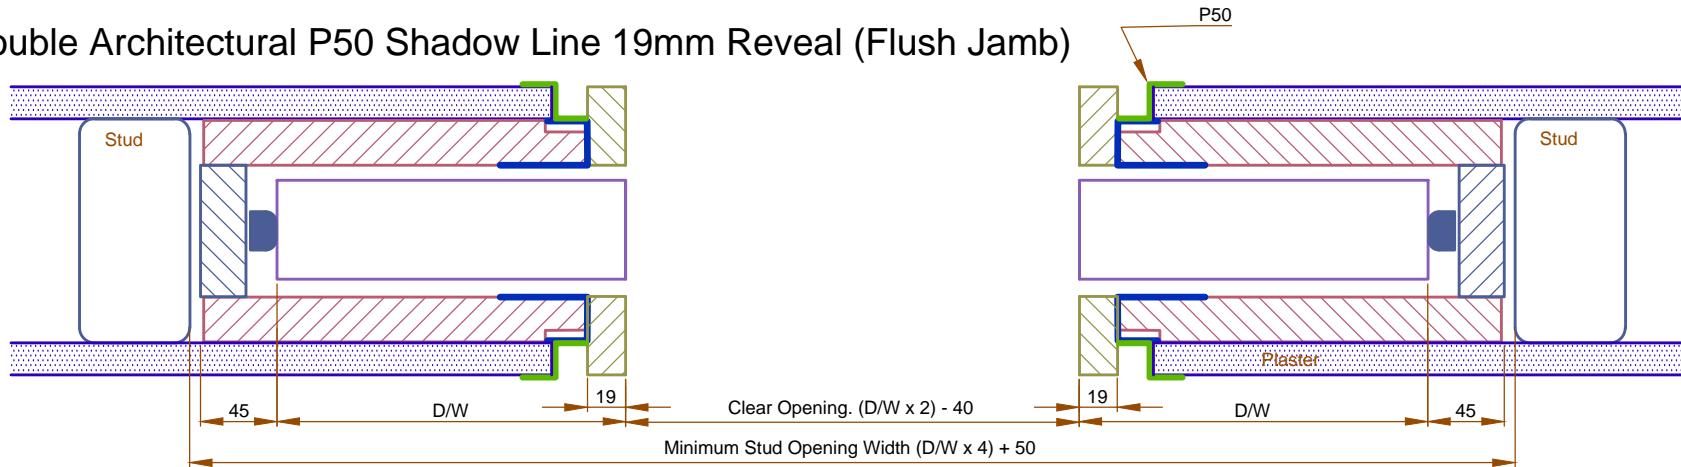

Double Architectural P50 Shadow Line 19mm Reveal (Flush Pull)

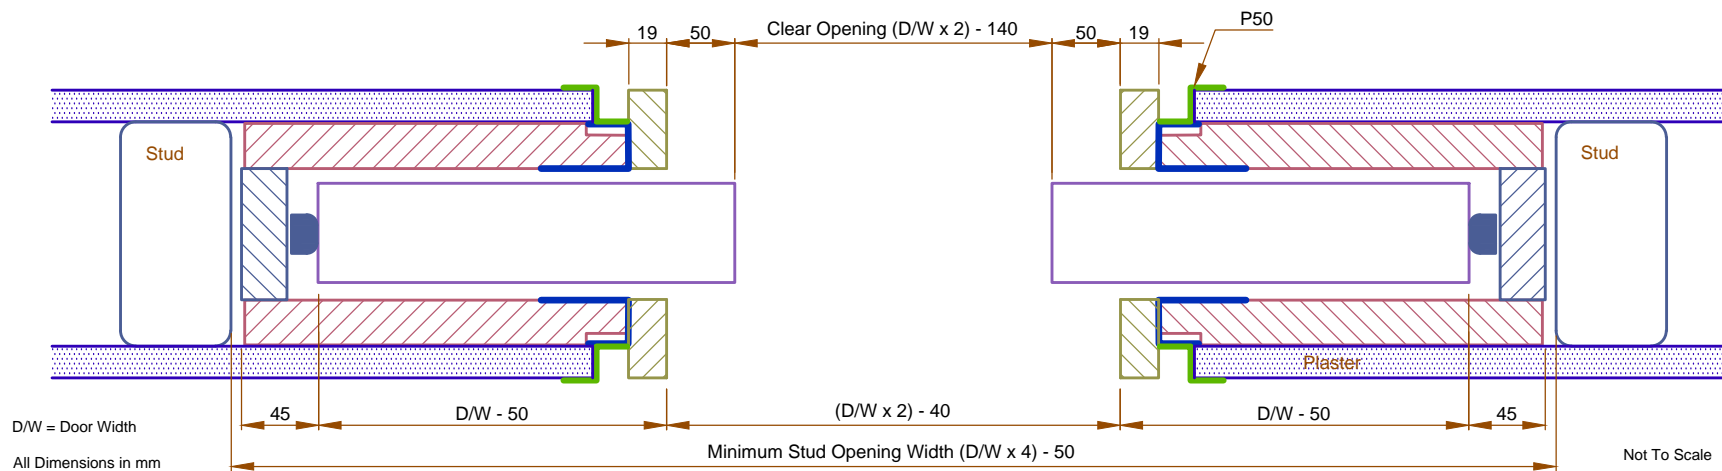

D/W = Door Width  
 All Dimensions in mm

Not To Scale