



Architrave Finish | Plan Views

Flush Jamb

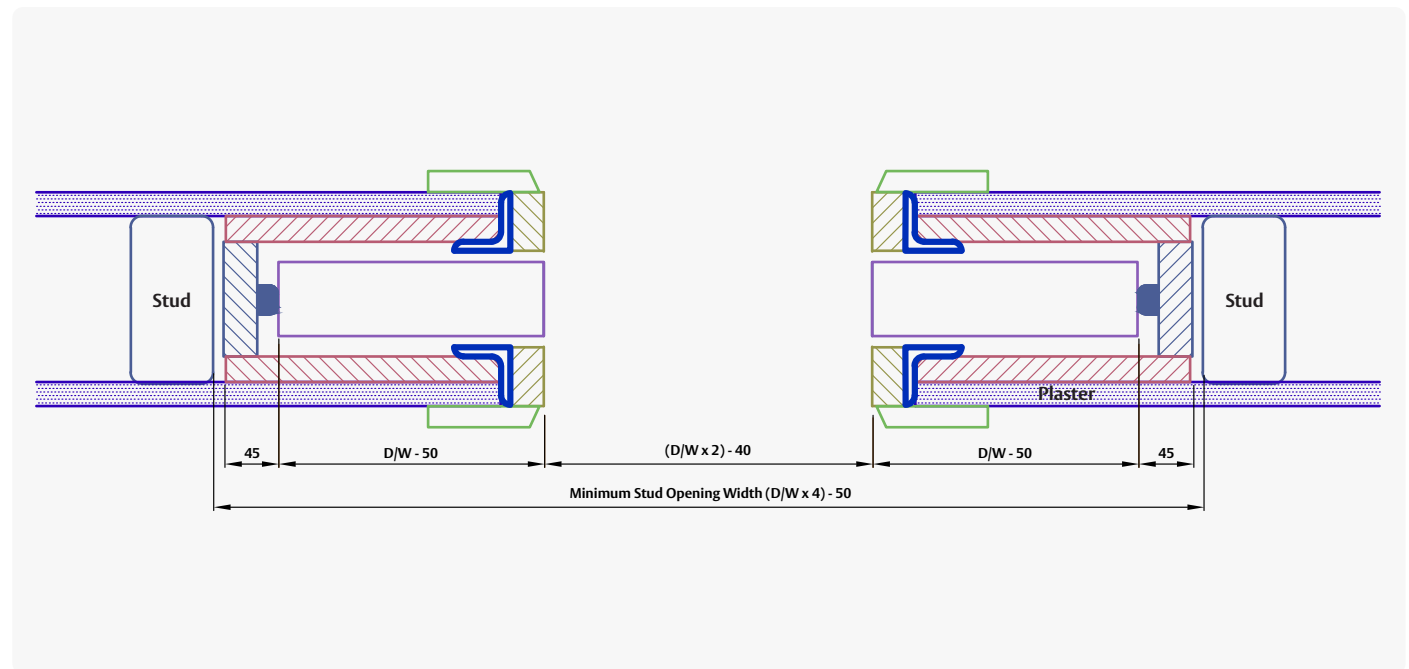

Flush Pull

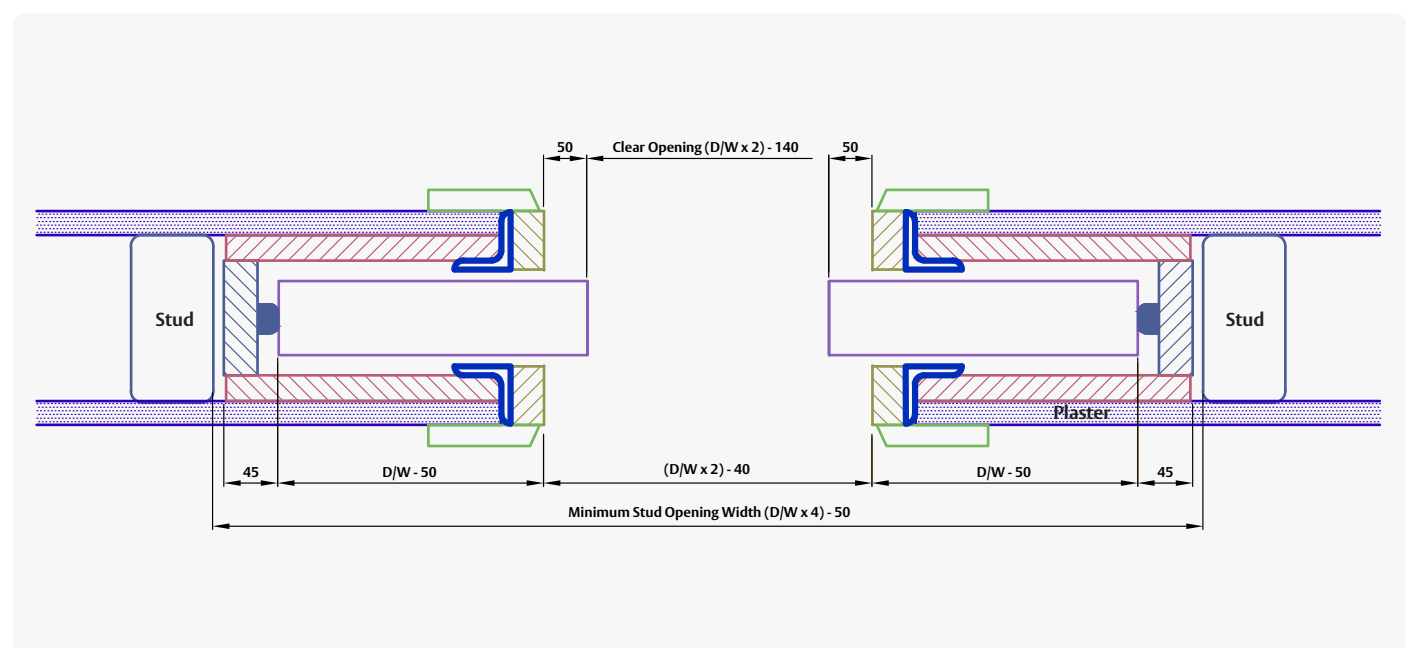

Notes

DW = Door Width
All dimensions in mm
Not to scale