



Shadowline | Double Door | 32mm | Plan Views

Flush Jamb

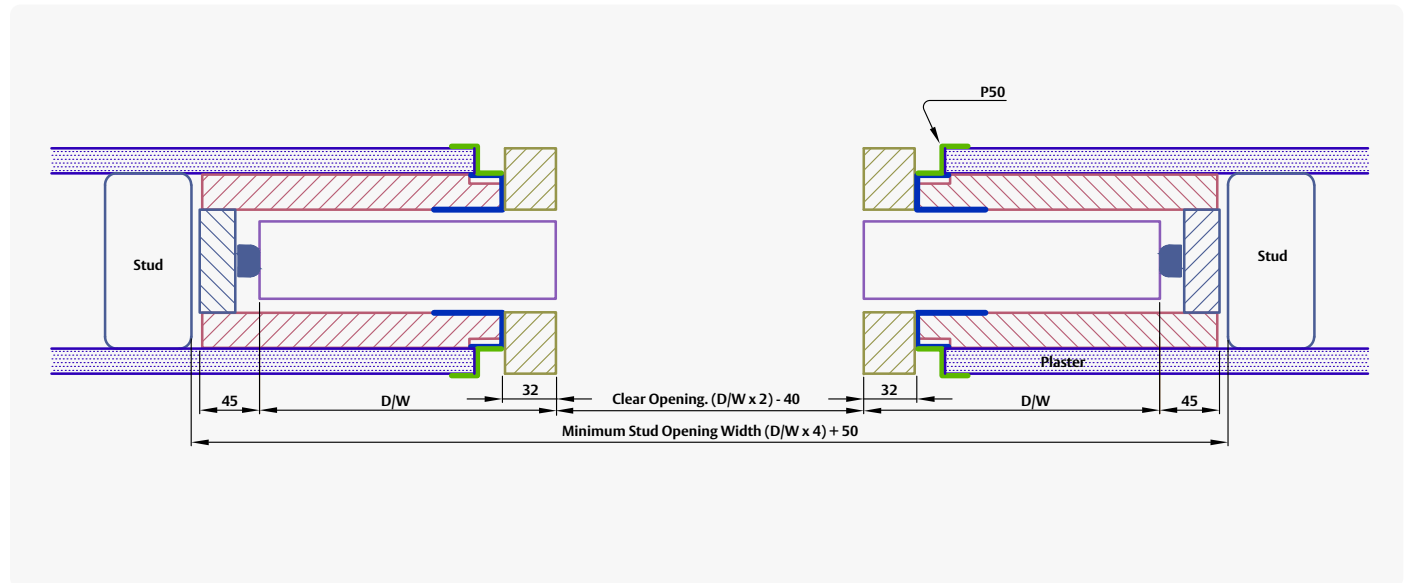

Flush Pull

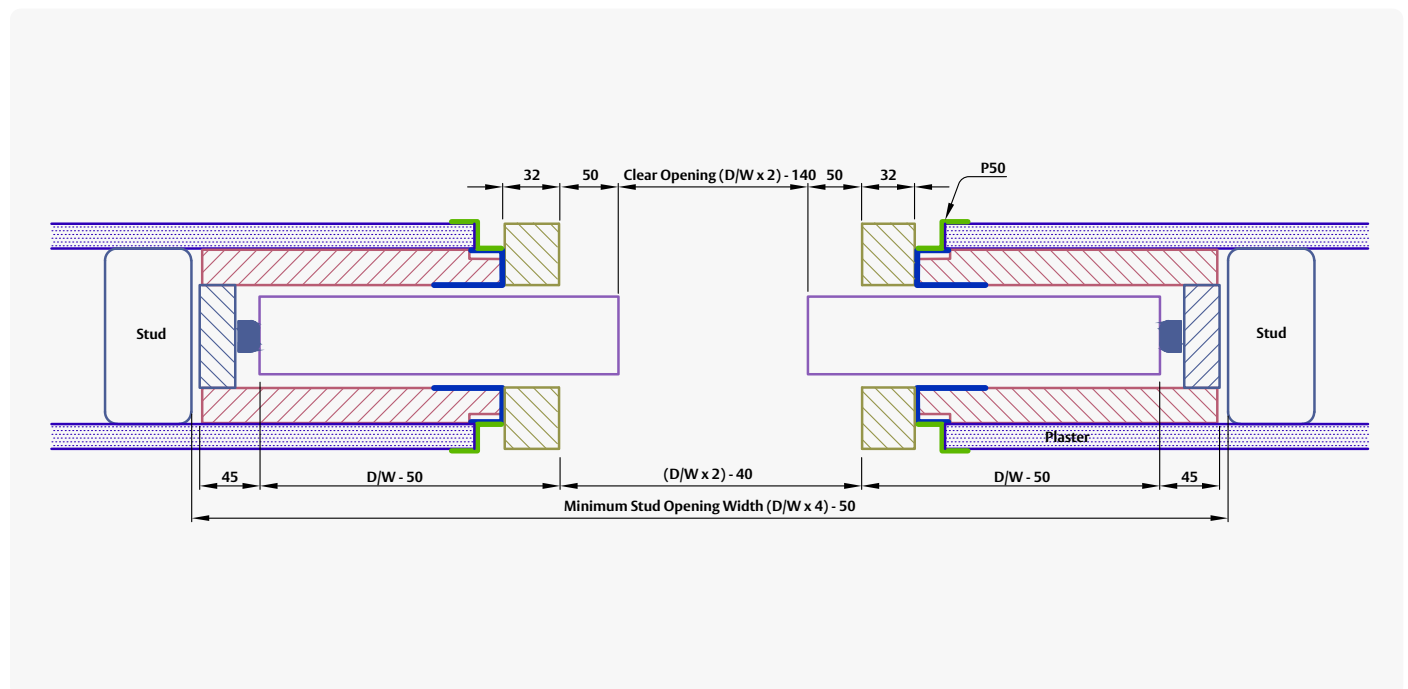

Notes

DW = Door Width
All dimensions in mm
Not to scale